


PROPOSED TRUNK SANITARY SEWER

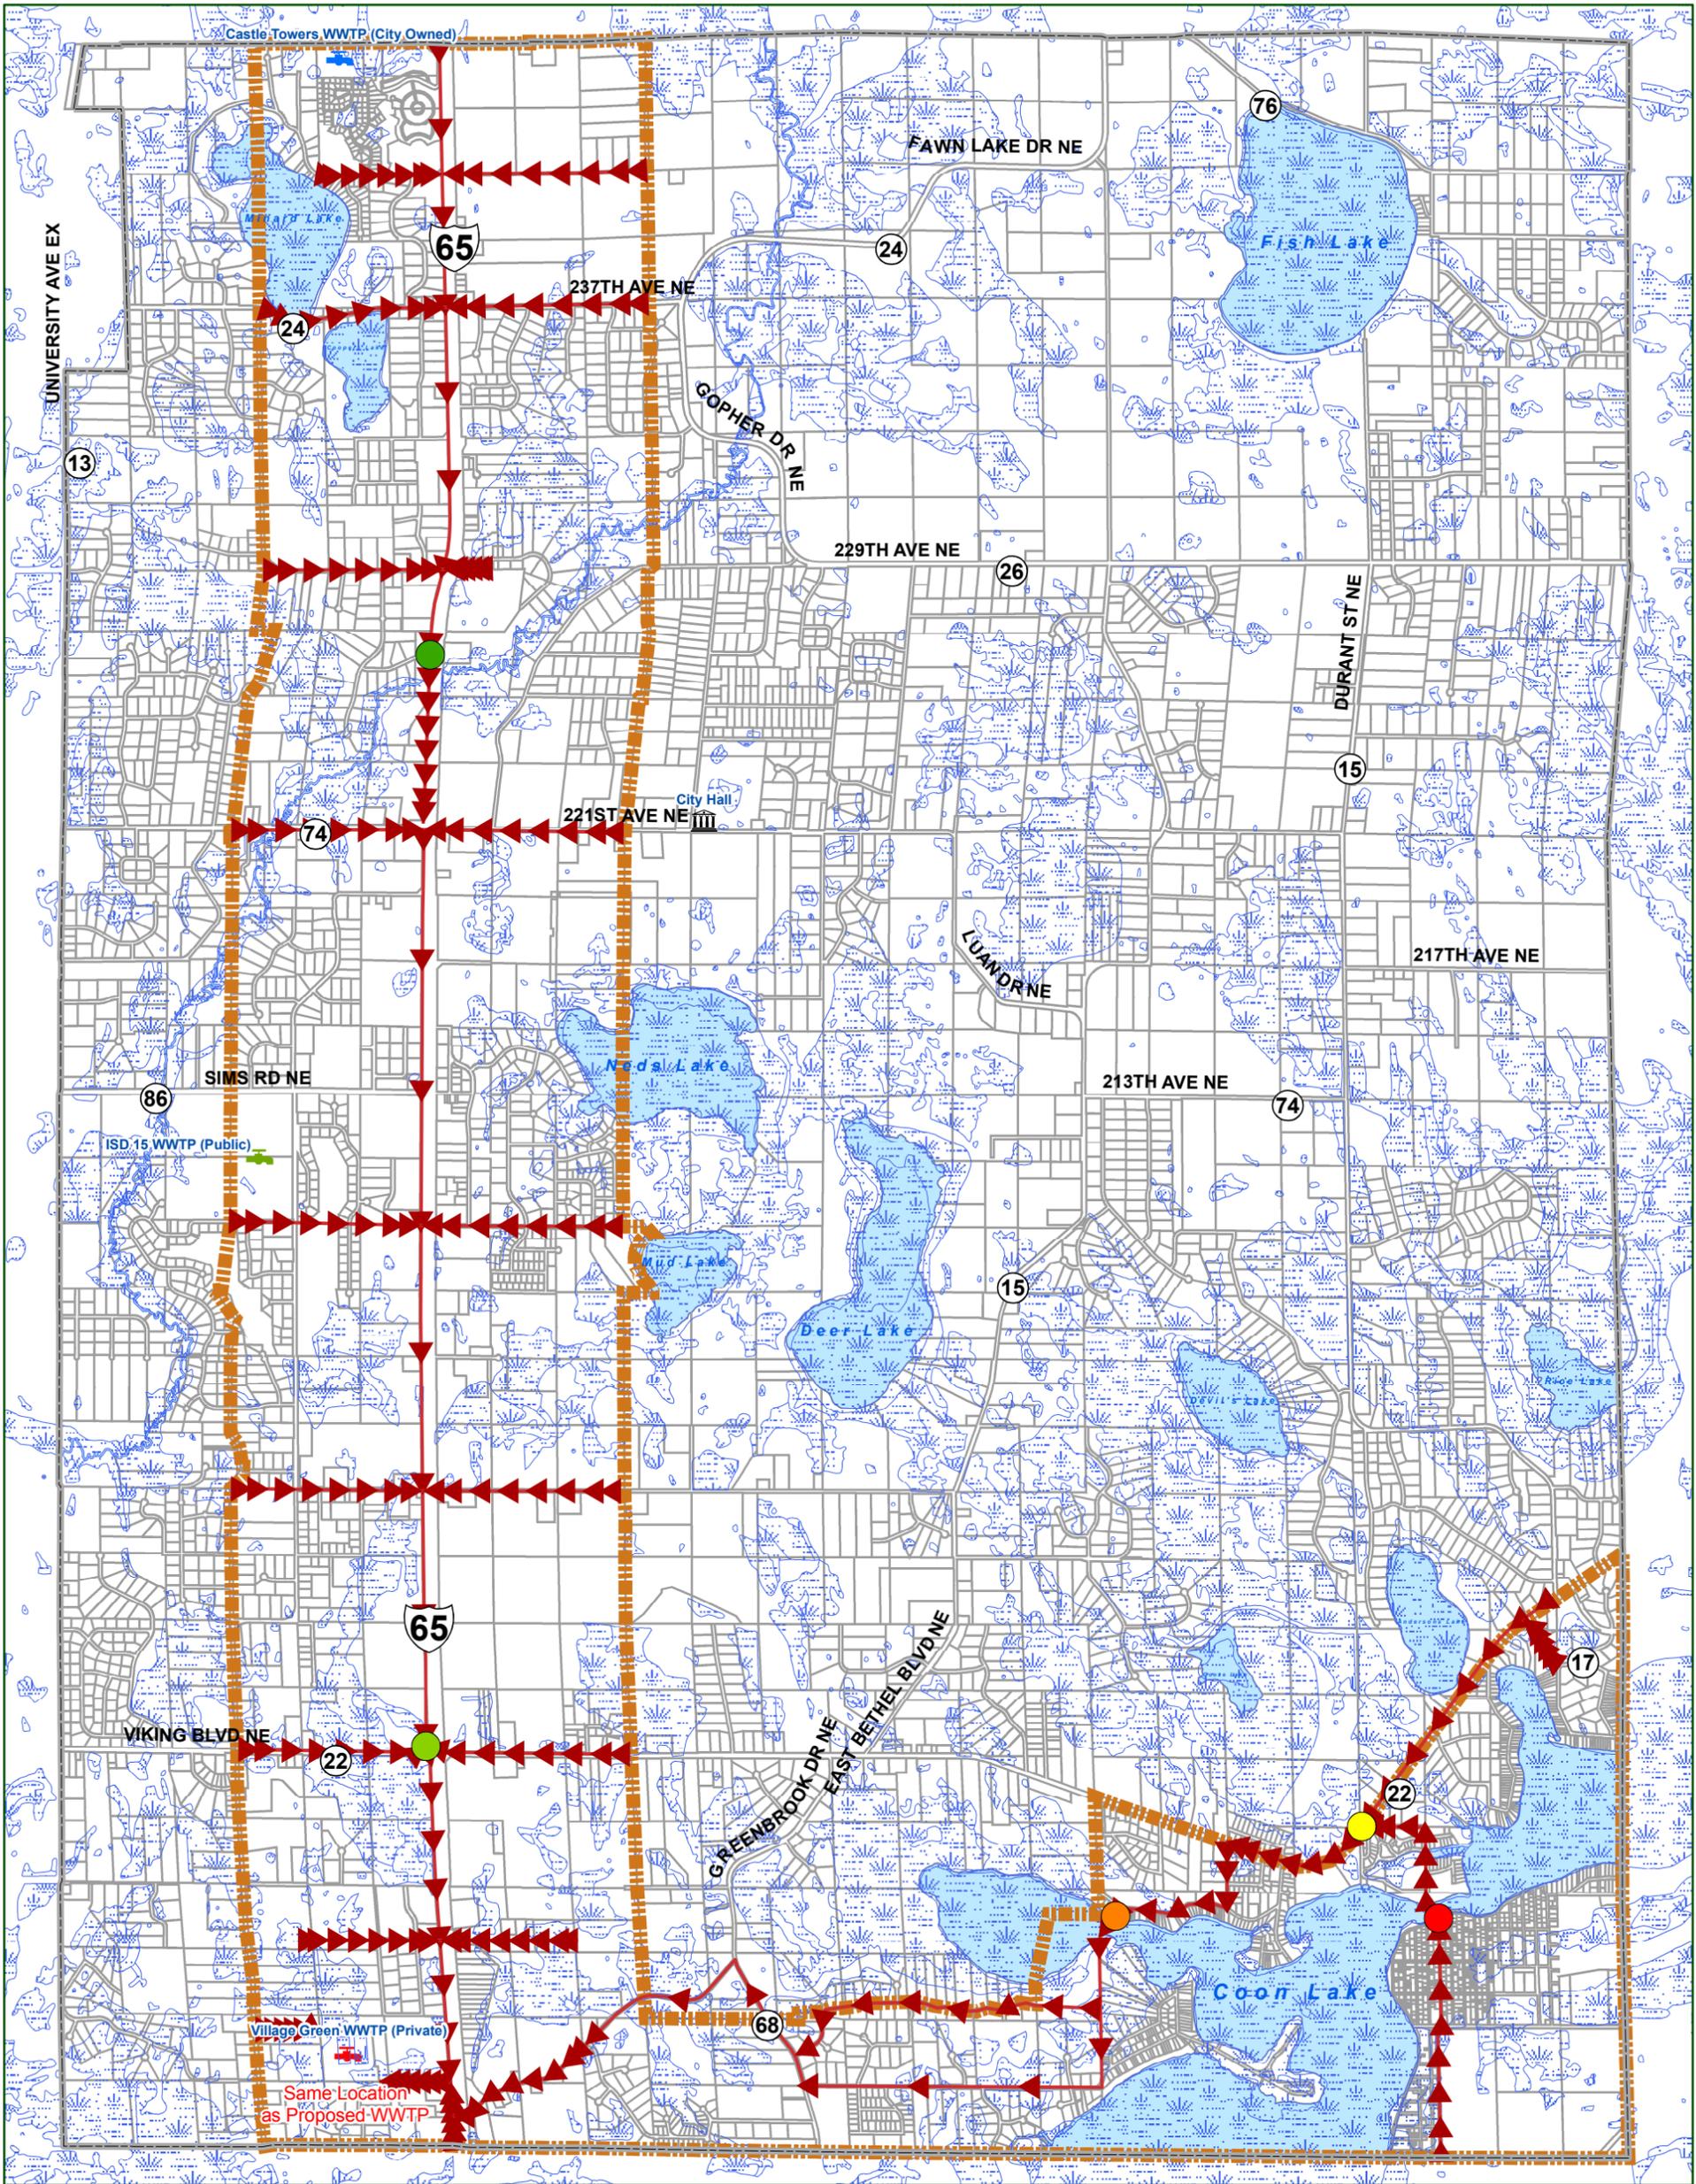

	Station A		Buildout Boundary	City Facilities		Wetlands
	Station B		Sewer Trunk Line			Parcel/Lot
	Station C					City Limits
	Station D					Water
	Station E					

0 0.5 1 2
Miles

Sources:
Anoka County
East Bethel Planning Department
East Bethel GIS

Map Date: April 2007



Figure VII - 4